




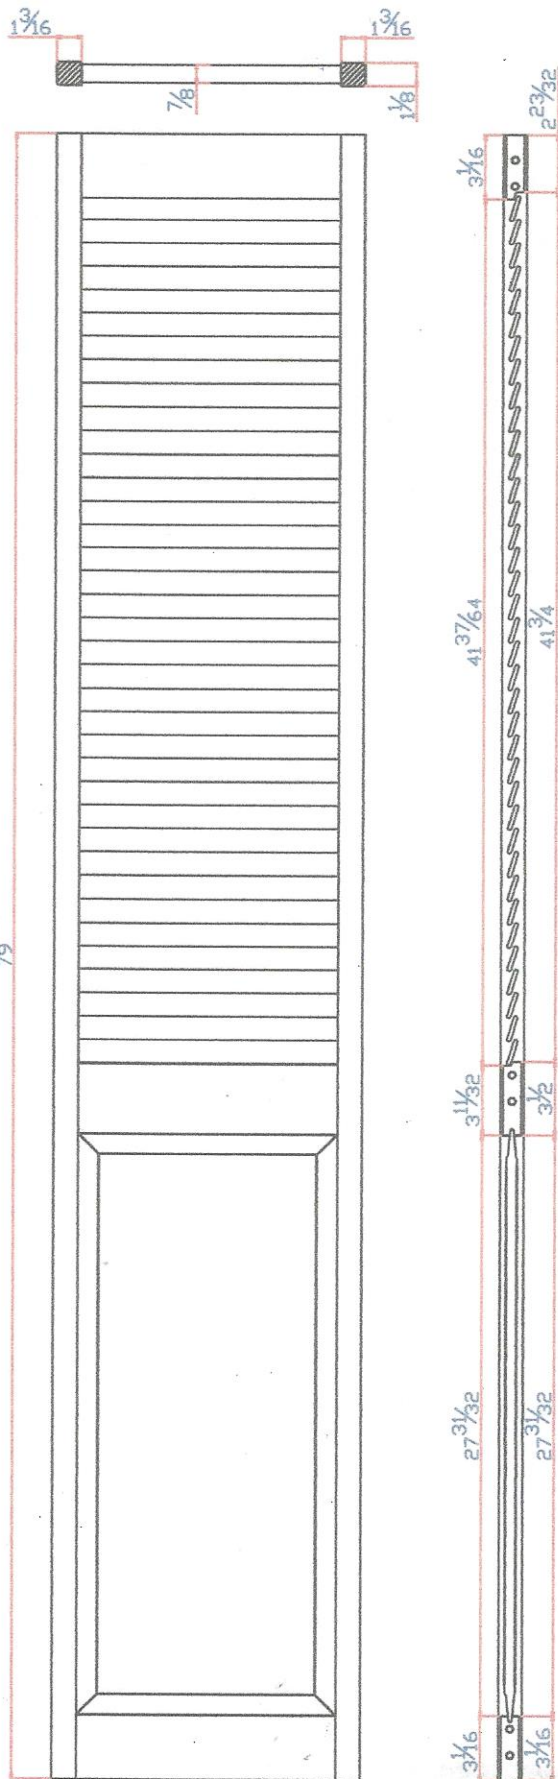

STILE-RAILS

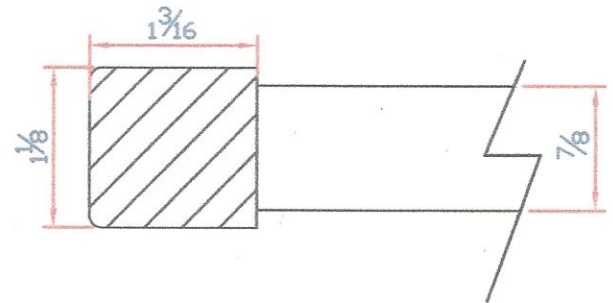

RAILS-PANEL SLAT-STILE

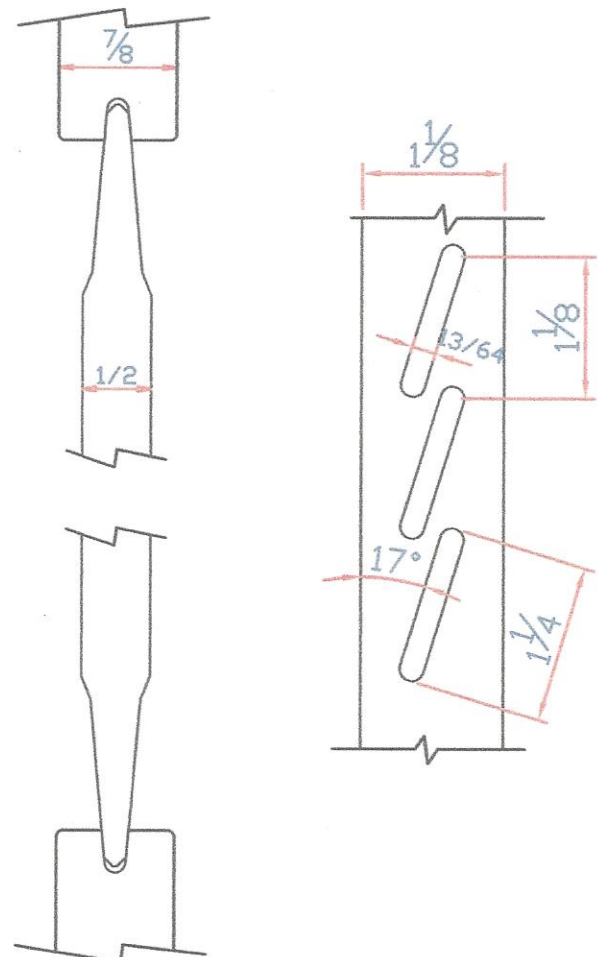

Door	Stile	Rail	Stile	Slab door
24"	$1\frac{1}{16}$	$9\frac{1}{16}$	$1\frac{1}{16}$	$11\frac{1}{16}$
30"	$1\frac{1}{16}$	$12\frac{1}{16}$	$1\frac{1}{16}$	$14\frac{1}{16}$
36"	$1\frac{1}{16}$	$15\frac{1}{16}$	$1\frac{1}{16}$	$17\frac{1}{16}$

Georgia Door & Plywood
955 McFarland 400 Blvd
Alpharetta, GA 30004
770-442-3360

Draw #:		
Modified:		
Date:	08-11-2010	
Drawn By:		